

Figure 1 consists of two cross-sectional diagrams, 1-1' and 2-2', illustrating the sewerage system layout and the 'Open Seal Method' (オープンシールド工法) for pipe installation.

Diagram 1-1':

- Existing low-pressure gas PE φ50 (既設低圧ガスPE φ50)
- New low-pressure gas PE φ50 (本設低圧ガスPE φ50)
- Existing medium-pressure gas PLP150A (既設中圧ガスPLP150A)
- Existing water main HPPE φ100 (既設水道HPPE φ100)
- Existing sewer φ200 (既設下水 φ200)
- New low-pressure gas PE φ100 (本設低圧ガスPE φ100)
- Existing low-pressure gas PE φ100 (既設低圧ガスPE φ100)


Diagram 2-2':

- Existing low-pressure gas PE φ75 closed (既設低圧ガスPE φ75閉塞)
- Existing water main DC(A) φ100 connection (既設水道DC(A) φ100接続)
- New water main HPPE φ100 (越年仮設水道HPPE φ100)
- Existing medium-pressure gas PLP150A (既設中圧ガスPLP150A)
- New low-pressure gas PE φ100 (越年仮設低圧ガスPE φ100)
- Existing low-pressure gas PE φ100 (既設低圧ガスPE φ100)
- New water main HPPE φ100 (越年仮設水道HPPE φ100)
- Existing water main HPPE φ100 (既設水道HPPE φ100)

Both diagrams show the 'Open Seal Method' (オープンシールド工法) for the sewerage pipe installation, with dimensions indicating the pipe diameter (φ50, φ100) and the distance from the existing structure (2400, 7800, 2300, 1750, 1100, 550, 800, 1200, 370, 1950, 1050, 800, 1200).

コメント					
路線・河川		市道 上中田中田原線			
工事場所 及び 工 事 名		上越市 寺町1丁目 地内			
		ガス水道管入替工事			
図 面 名		配管平面図・横断面図			
縮 尺		図 示		図面番号	
				2 - 1	
課 長		副課長	係 長	検 査	設 計
上 越 市 ガ ス 水 道 局					

配管詳細図 S=Free

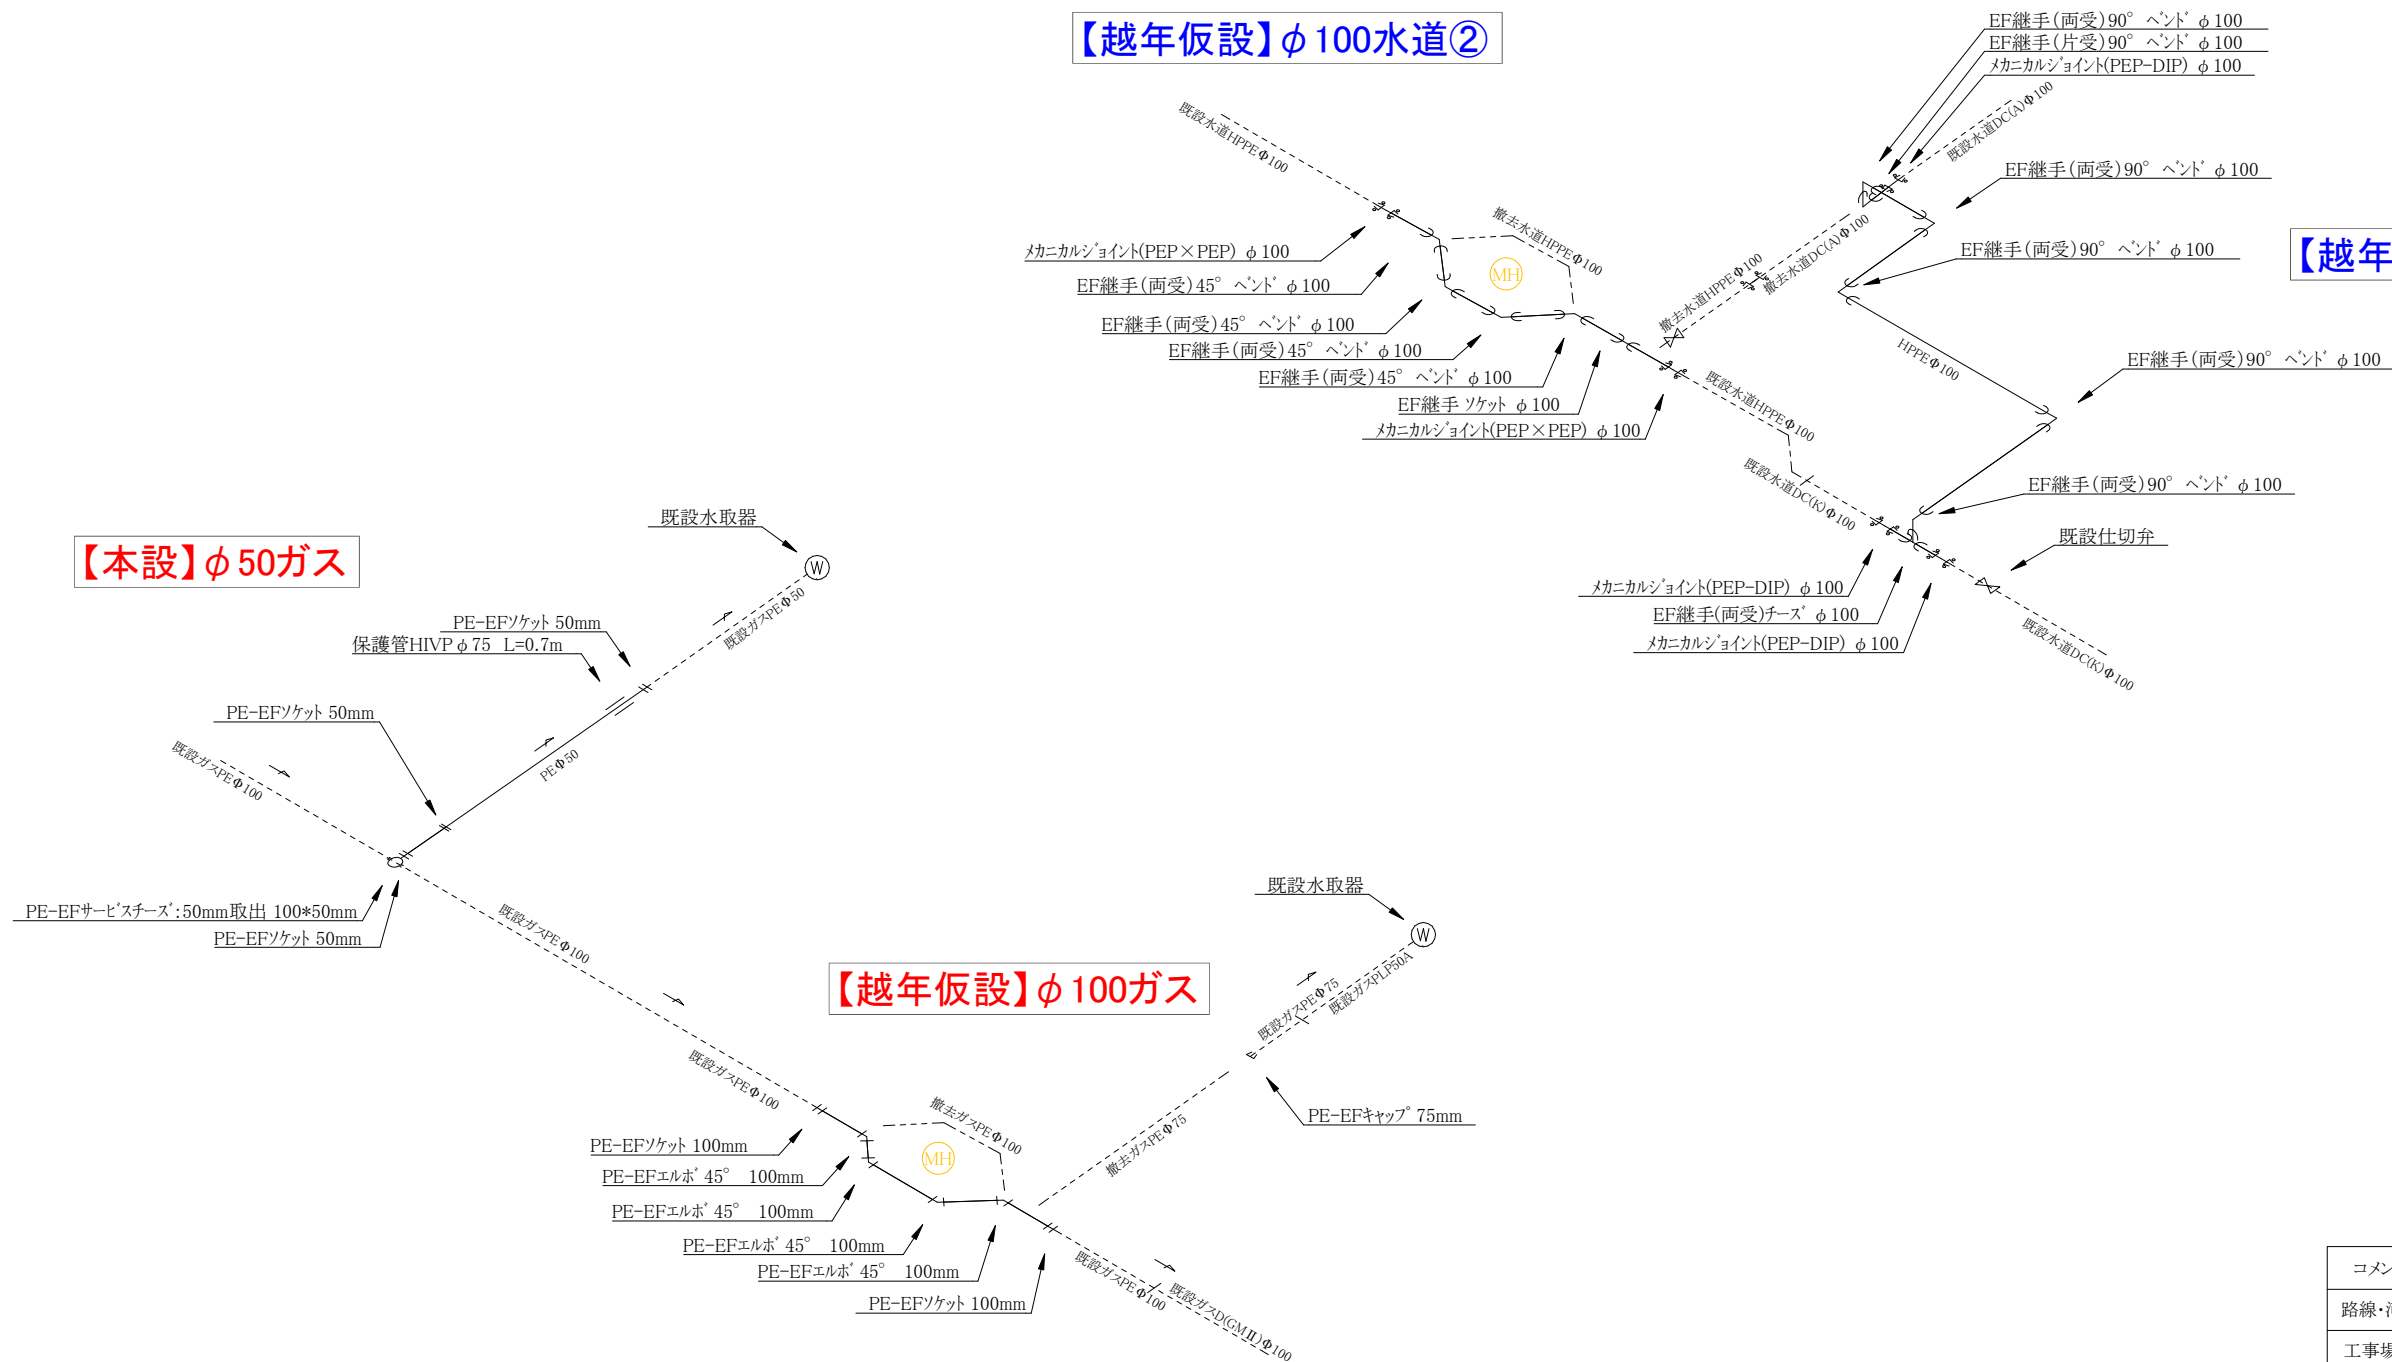

コメント				
路線・河川	市道 上中田中田原線			
工事場所 及び 工事名	上越市 寺町1丁目 地内 ガス水道管入替工事			
図面名	配管詳細図			
縮尺	図示	図面番号	2 - 2	
課長	副課長	係長	検査	設計
上越市ガス水道局				

